

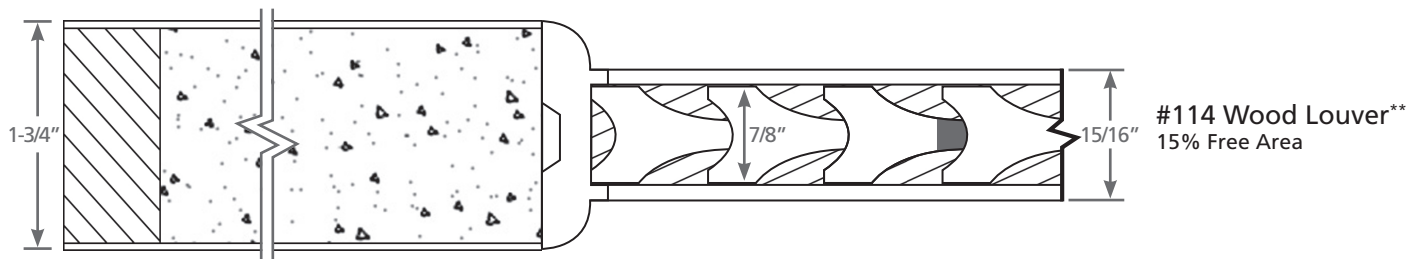
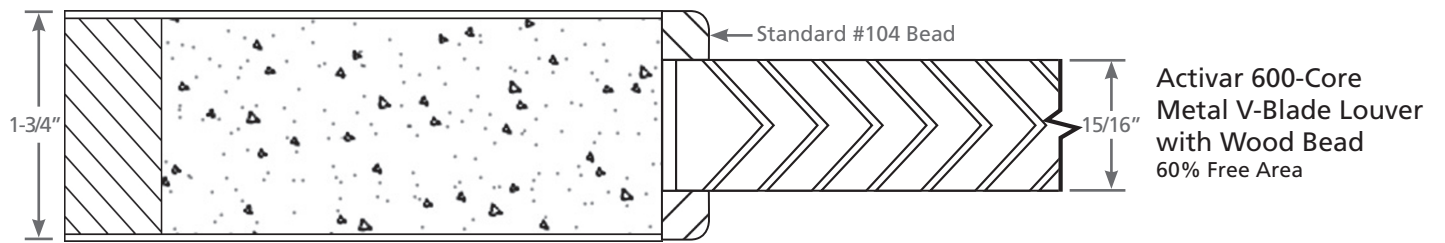
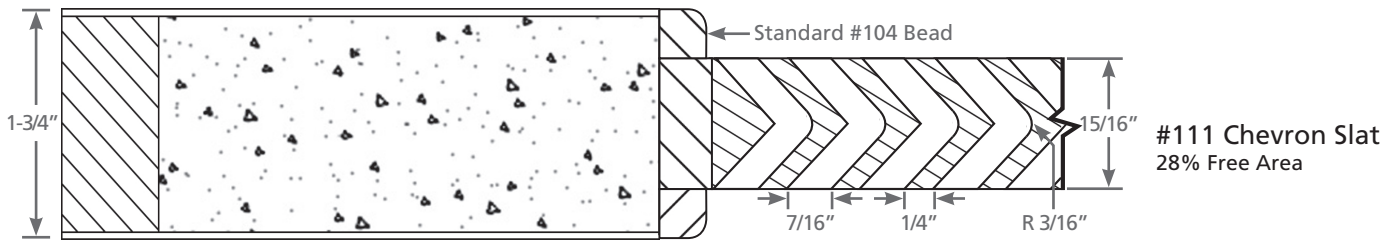


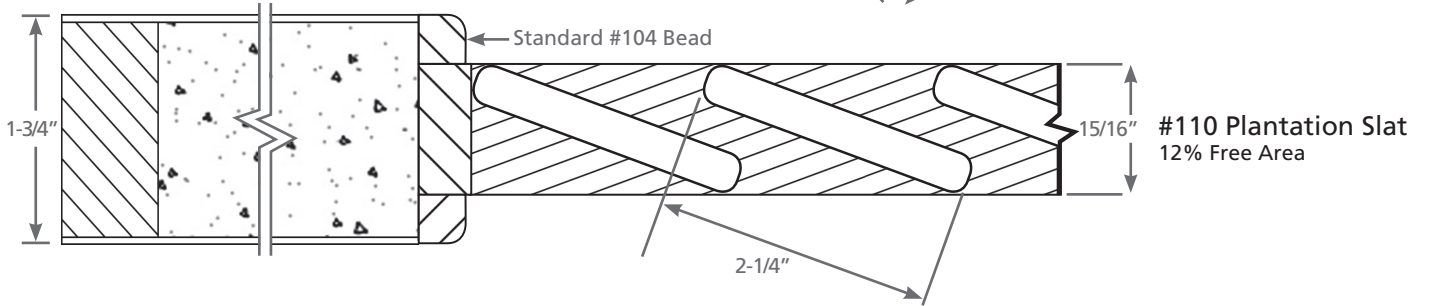

Standard Non-Rated Louver Offering*

Eggers Stile & Rail Door Collection

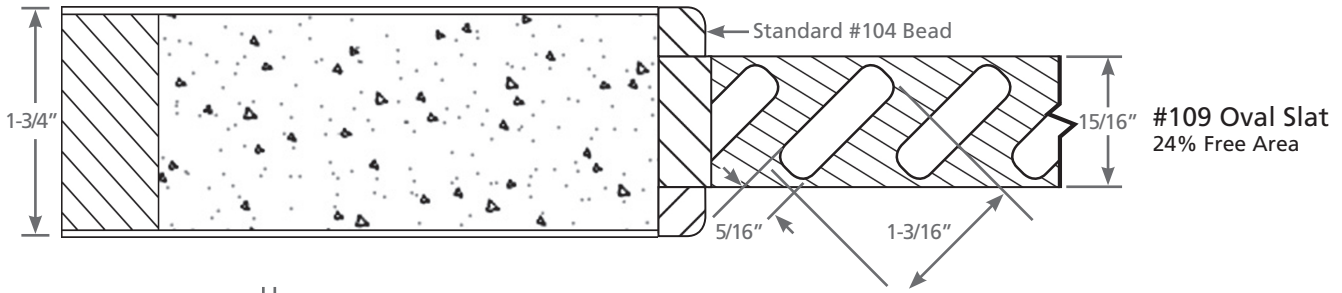

*Mullion may be required depending on louver size

**Shaded portion can be cut out except for ends of slots to provide a degree of ventilation

1000 Industrial Park • Holstein IA 51025 • 800.827.1615
One Eggers Drive • Two Rivers, WI 54241 • 920.793.1351

www.vtdoors.com

Rev. 0519