


EGGERS STILE & RAIL DOOR COLLECTION

E215

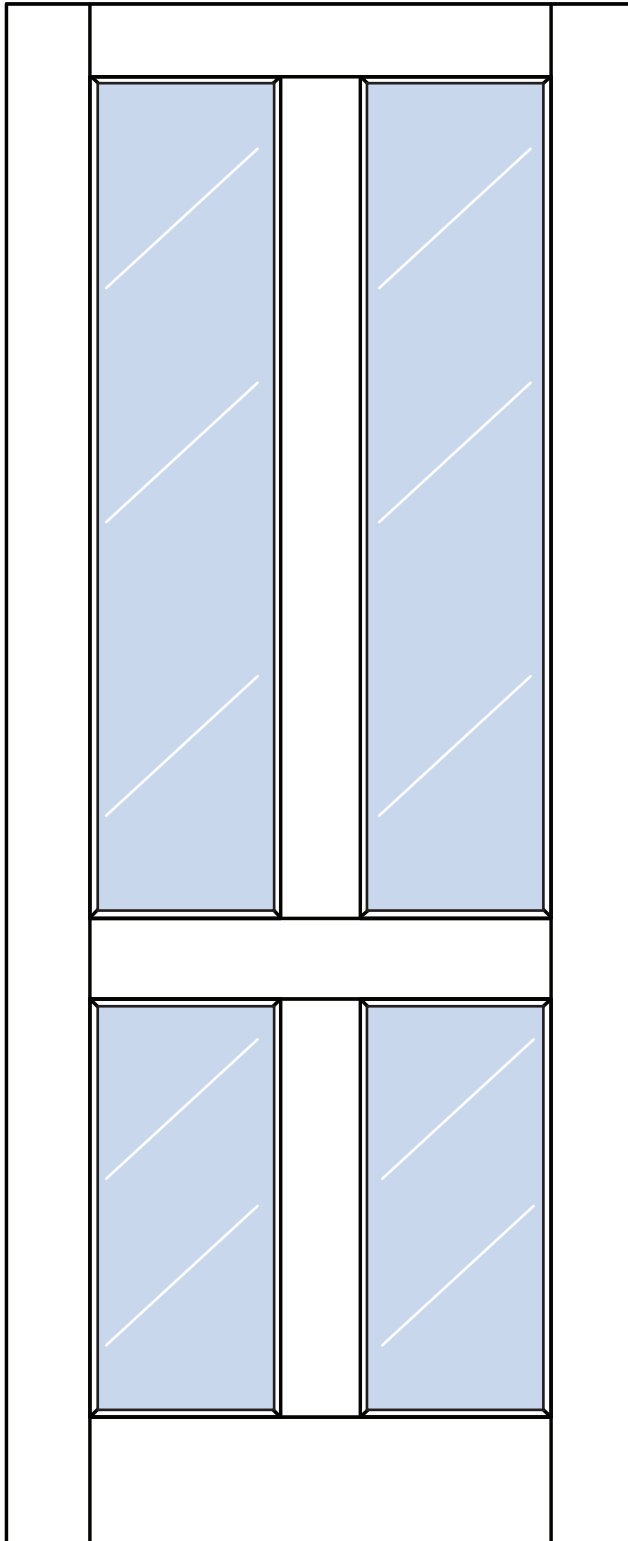

JOB NUMBER: _____

JOB NAME: _____

	STANDARD	MINIMUM*	CUSTOM
Stile	6"	5"	_____
Top Rail	6"	5"	_____
Bottom Rail	10"	8"	_____
Crossrail(s)	5"	2-1/2"	_____
Mullion(s)	5"	2-1/2"	_____

Standard dimensions are listed above. If your project requires custom dimensions, please fill them in the 'custom' column.

STICKING/BEAD

- | | |
|---|---------------------------------|
| <input type="checkbox"/> Quarter-Round | <input type="checkbox"/> Ogee |
| <input type="checkbox"/> Ovolo | <input type="checkbox"/> Square |
| <input type="checkbox"/> Other - supply drawing | |

GLASS

- | | |
|---|-----------------------|
| <input type="checkbox"/> Factory Installed | Glass Type _____ |
| <input type="checkbox"/> Glass supplied by others | Glass Thickness _____ |

*Standard component dimensions may vary on fire-rated doors. Please refer to the stile & rail capabilities chart for more information.

^Glass dimensions will vary depending on prefit door size. Dimensions are cutout (does not include sticking height).

1000 INDUSTRIAL PARK • HOLSTEIN, IA 51025 • 800.827.1615
 ONE EGGERS DRIVE • TWO RIVERS, WI 54241 • 920.793.1351